



EAST ELEVATION @ ROSSMORE AVENUE

SCALE: 1/16" = 1'-0"

1

EXHIBIT A
page 1 of 2

CASE # ADM-2018-3920-CWC
Planner: SG
Office of Historic Resources
Department of City Planning
City of Los Angeles
Date: 7/10/18

PROJECT: 115 N. ROSSMORE, LOS ANGELES, CA 90004	DATE: 06.11.18	A-2.0
TITLE: ROSSMORE RESIDENCE	SCALE: 1/16" = 1'-0"	
	SHEET REF No :	

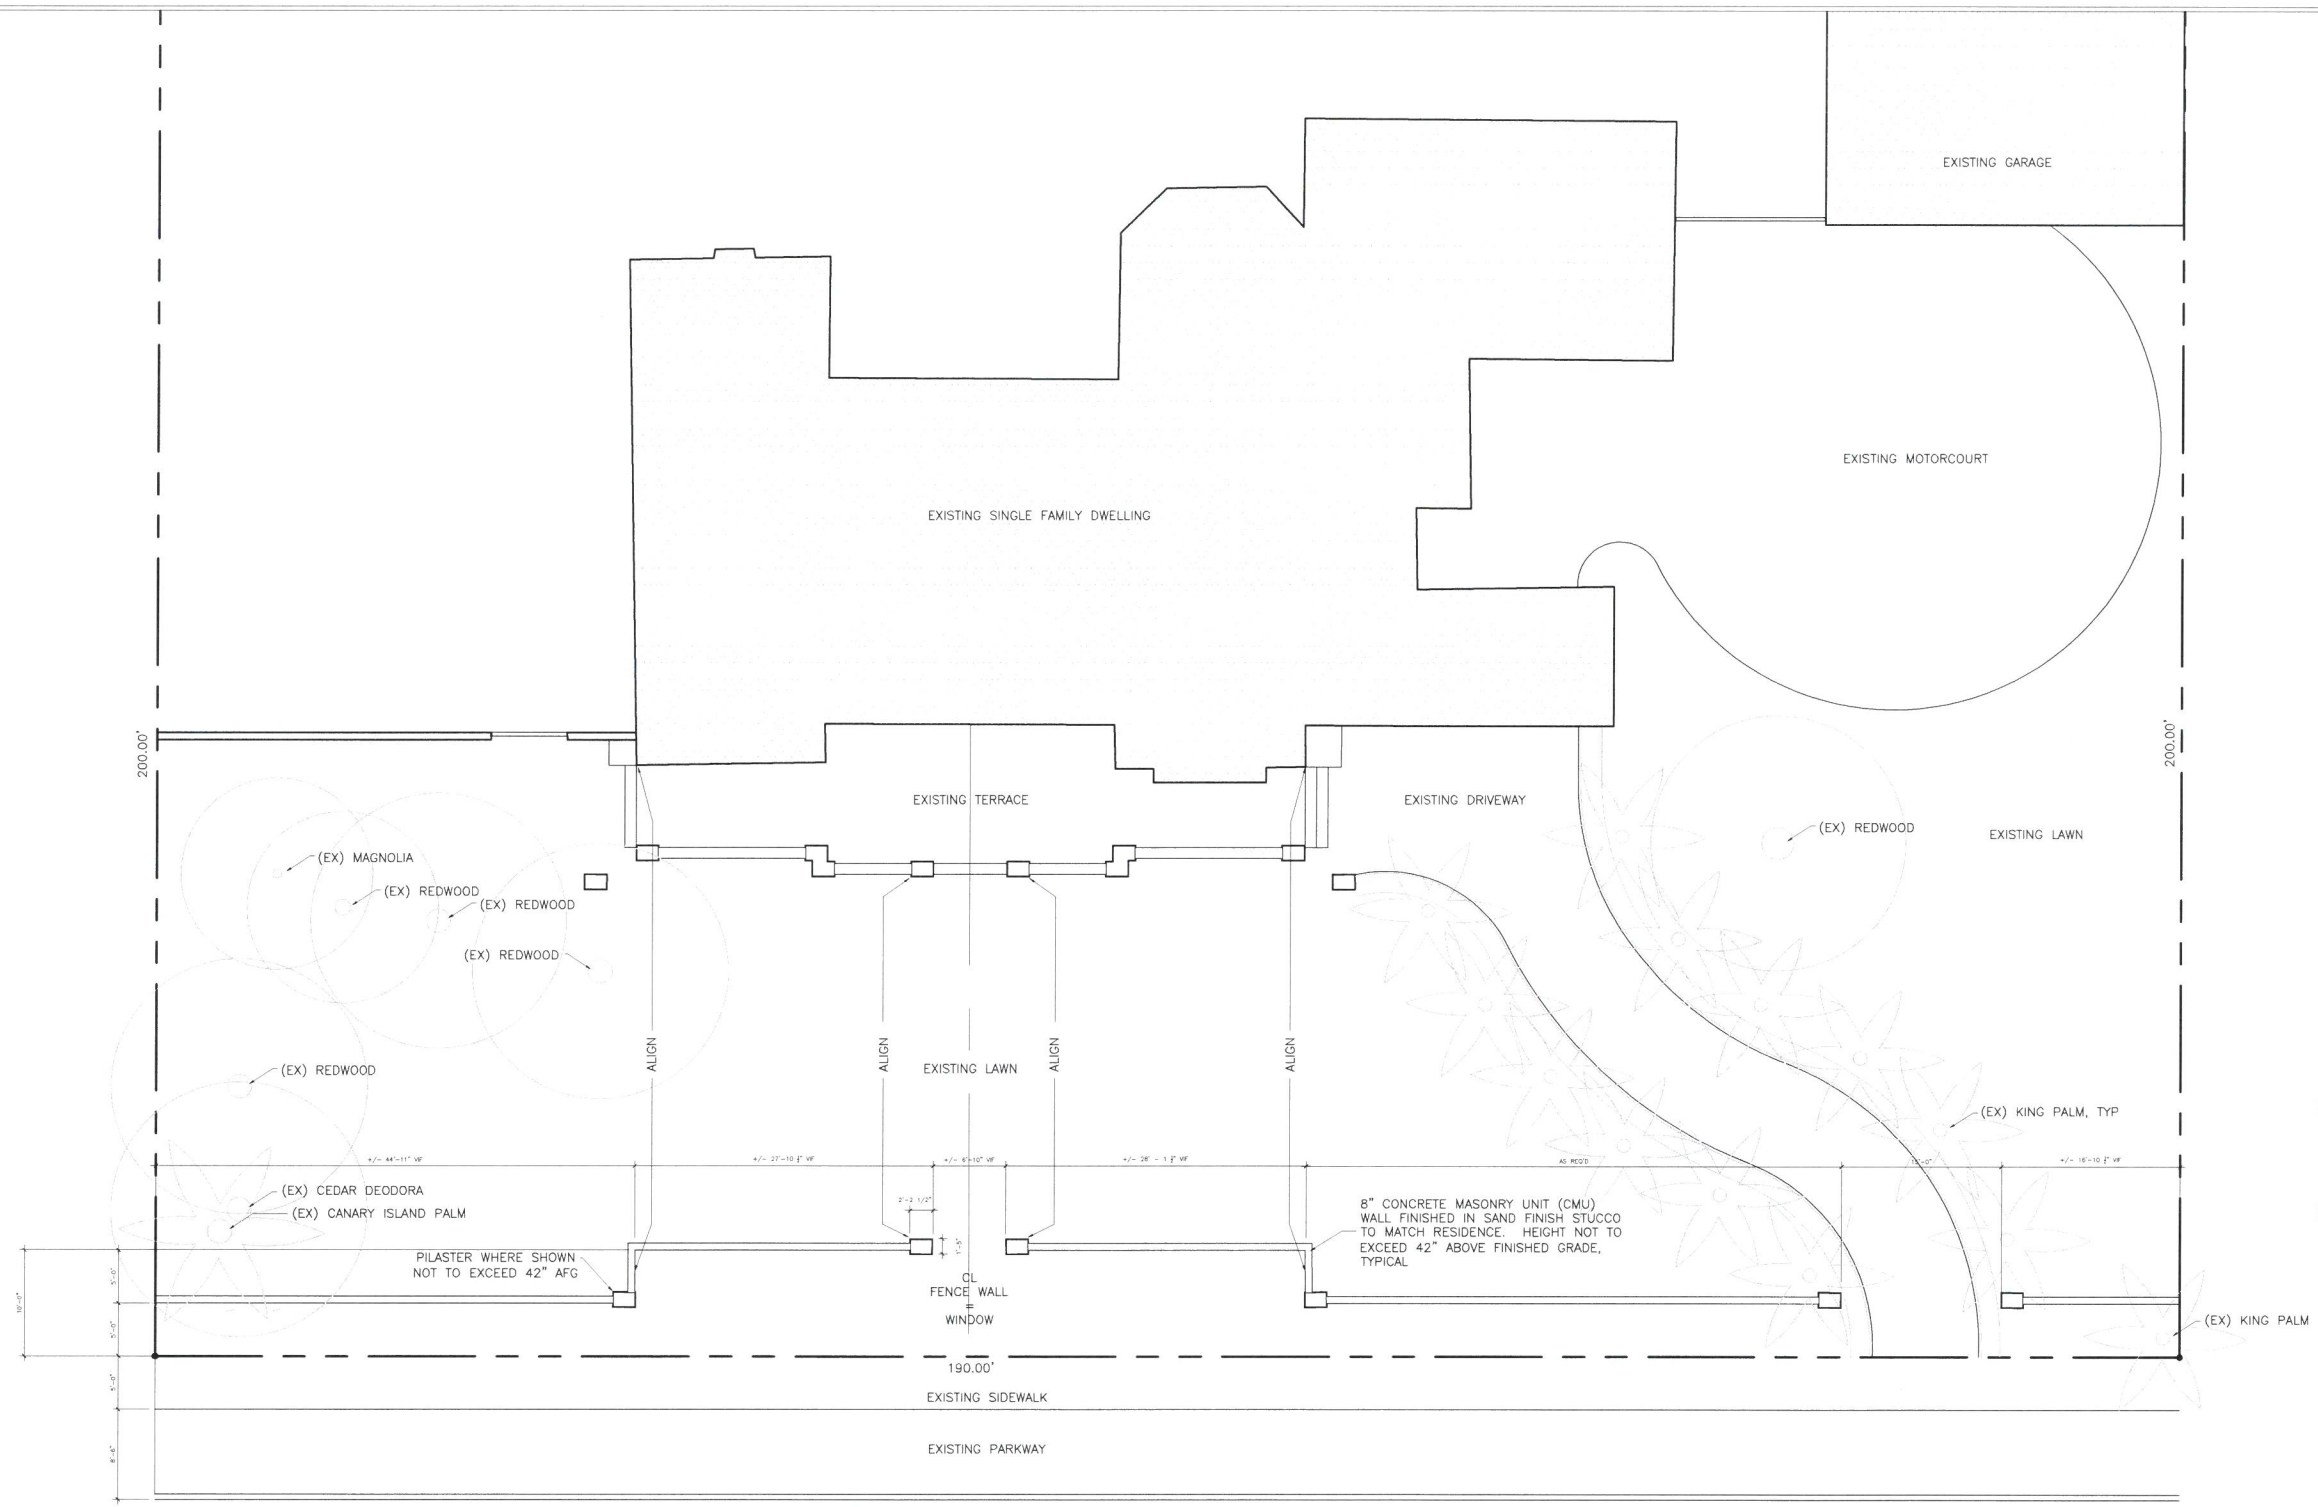


EXHIBIT A
page 2 of 2.

CASE # **APM-2018-3920-cwo**
Planner..... **SG**
Office of Historic Resources
Department of City Planning
City of Los Angeles
Date .. **7/10/18**

SITE PLAN

SCALE: 1/16" = 1'-0"

1

PROJECT: 115 N. ROSSMORE, LOS ANGELES, CA 90004	DATE: 06.11.18	A-1.0
TITLE: ROSSMORE RESIDENCE	SCALE: 1/16" = 1'-0"	
	SHEET REF No :	